
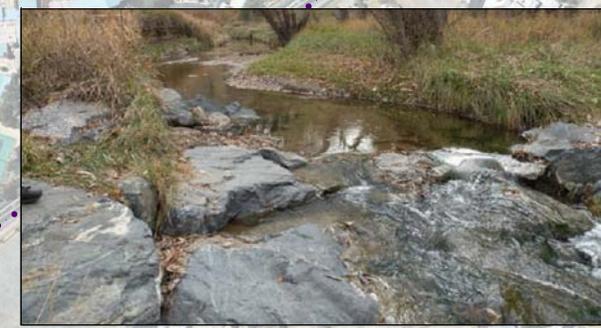
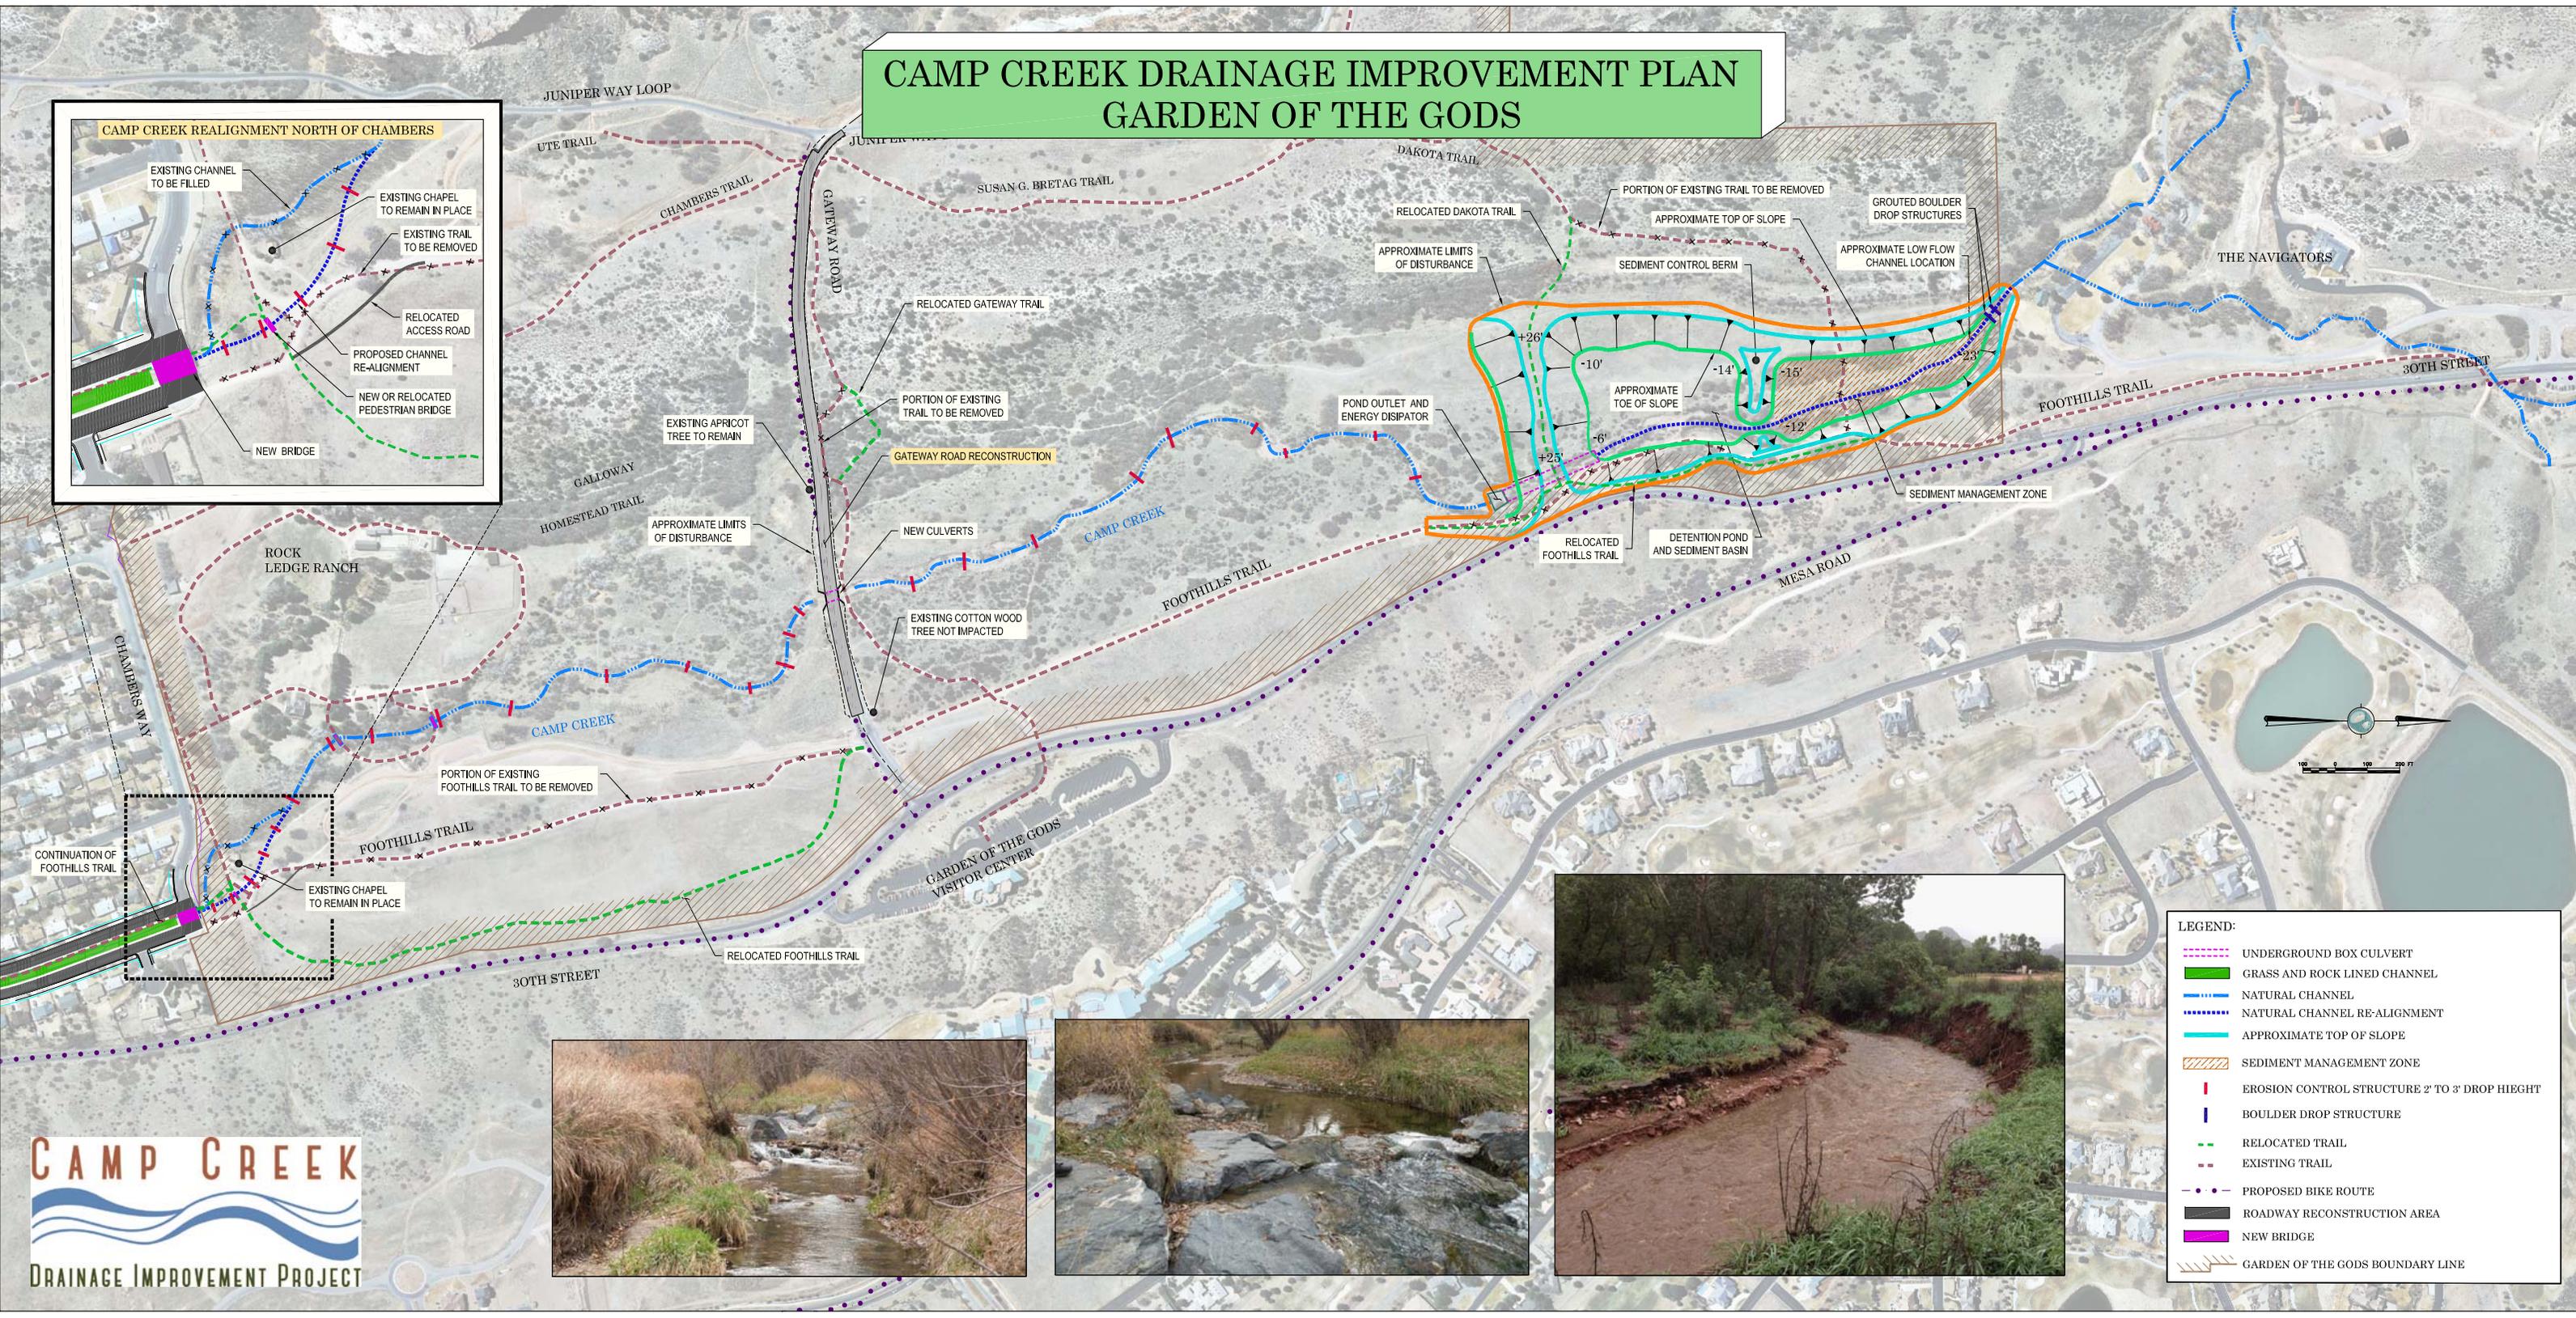


# CAMP CREEK DRAINAGE IMPROVEMENT PLAN GARDEN OF THE GODS

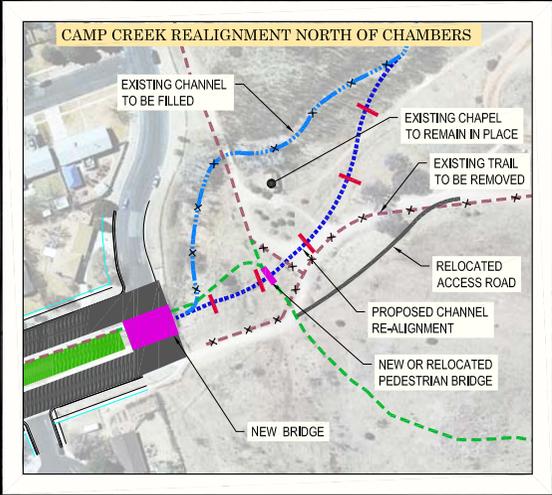

**LEGEND:**

- UNDERGROUND BOX CULVERT
- GRASS AND ROCK LINED CHANNEL
- NATURAL CHANNEL
- NATURAL CHANNEL RE-ALIGNMENT
- APPROXIMATE TOP OF SLOPE
- SEDIMENT MANAGEMENT ZONE
- | EROSION CONTROL STRUCTURE 2' TO 3' DROP HEIGHT
- | BOULDER DROP STRUCTURE
- RELOCATED TRAIL
- EXISTING TRAIL
- PROPOSED BIKE ROUTE
- ROADWAY RECONSTRUCTION AREA
- NEW BRIDGE
- GARDEN OF THE GODS BOUNDARY LINE